


WELDED VALLEY DETAIL

NOTE:
 FINISHES TO TOP SHEET TO
 BE REMOVED FROM FRONT
 AND BACK OF SHEET FOR
 25mm EITHER SIDE OF WELD
 ZONE TO PREVENT
 CONTAMINATION OF WELD

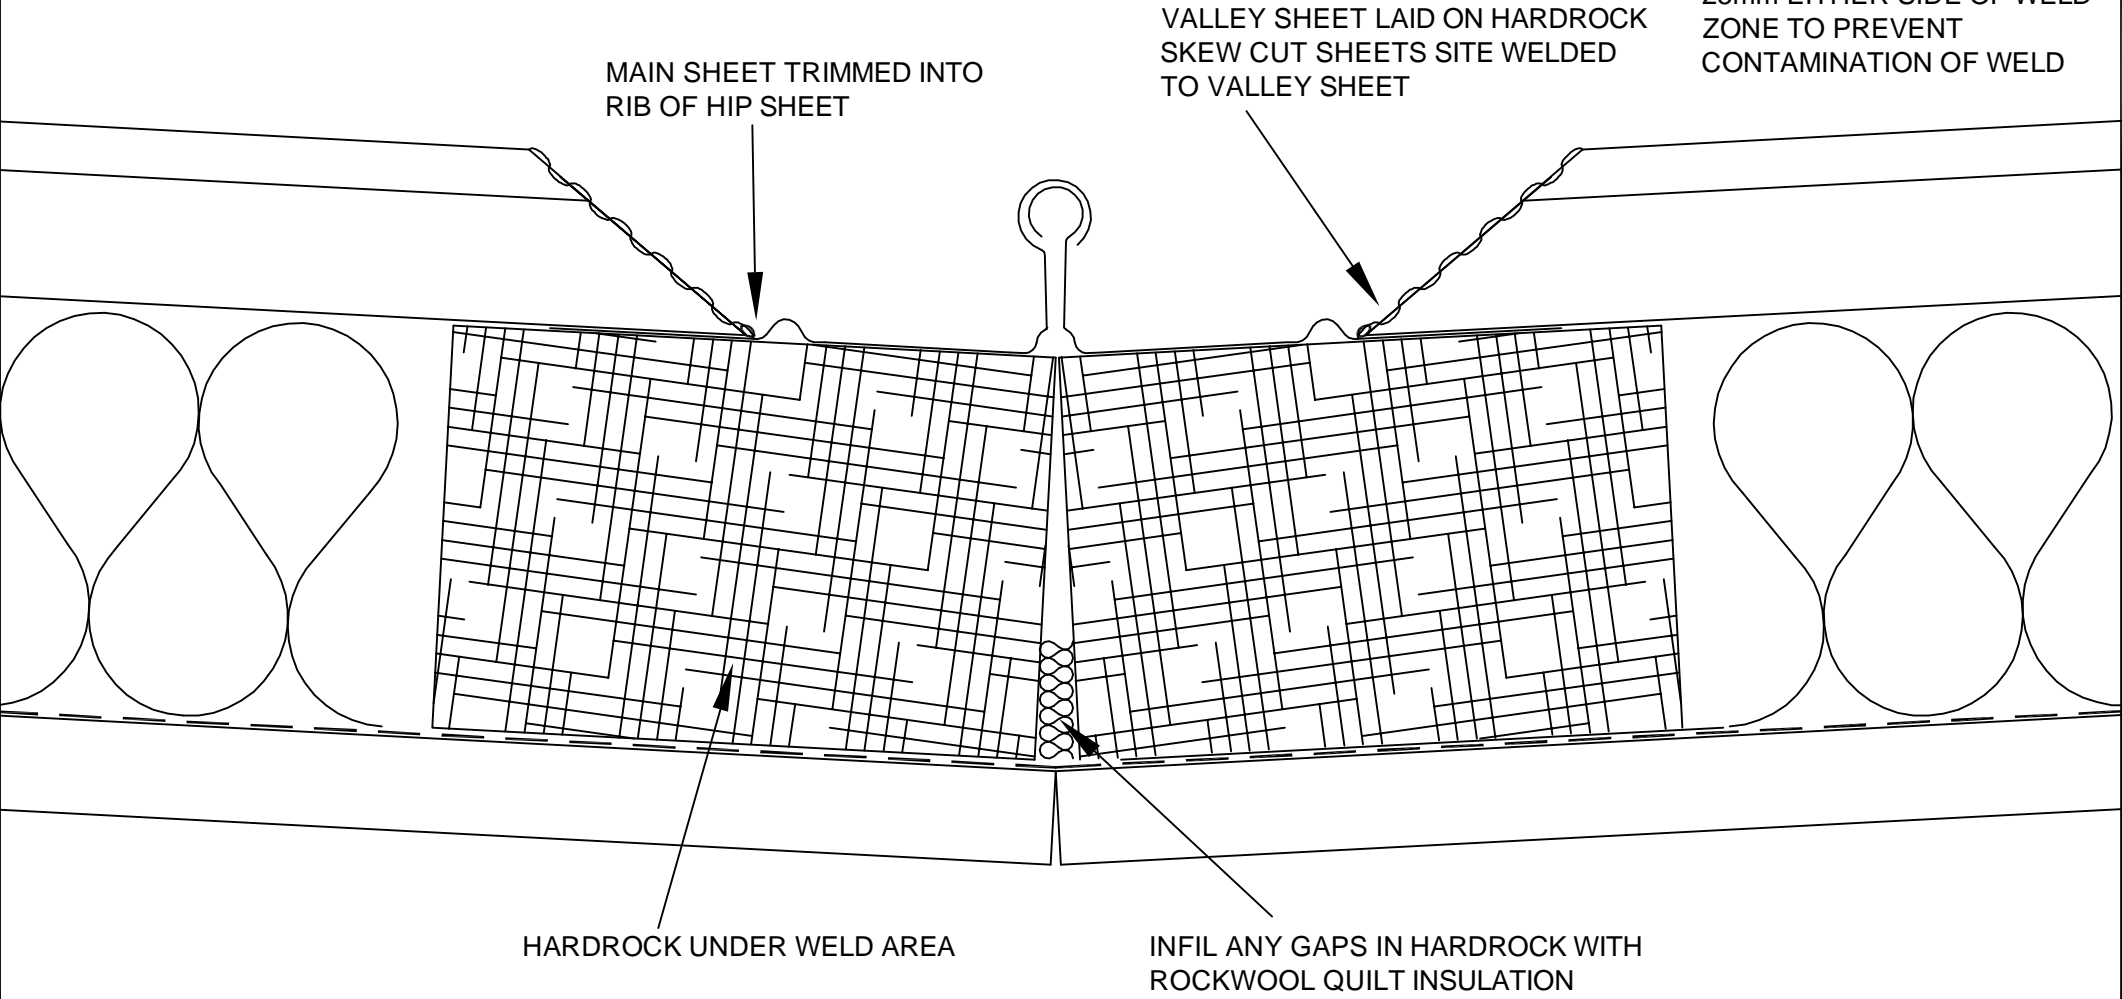

PROJECT		PROJECT No	-
-		DATE	-
CLIENT	DRG.NUMBER	DRAWN BY	DARREN POWELL
-	S/011		

Sureweld & Roof Ltd
 Ball Mill Top
 Hallow
 Worcester
 WR2 6LS

Tel 01905 641104
 Fax 01905 641135
 e mail : sales@sureweld.com