


BILCO ACCESS HATCH SOAKER DETAIL

REF No	No REQD	DIM A	DIM B	DIM C
-	-	-	-	-
-	-	-	-	-
-	-	-	-	-
-	-	-	-	-
-	-	-	-	-
-	-	-	-	-

NOTE!
DIM A IS ALWAYS ACROSS THE SLOPE i.e. PERPENDICULAR TO THE SHEET RIBS - AS DRAWIN

NOTE:
FINISHES TO TOP SHEET TO BE REMOVED FROM FRONT AND BACK OF SHEET FOR 25mm EITHER SIDE OF WELD ZONE TO PREVENT CONTAMINATION OF WELD

NOTE!
ORIENTATION OF HATCH TO BE AGREED TO COMPLY WITH END USER HEALTH & SAFETY REQUIREMENTS

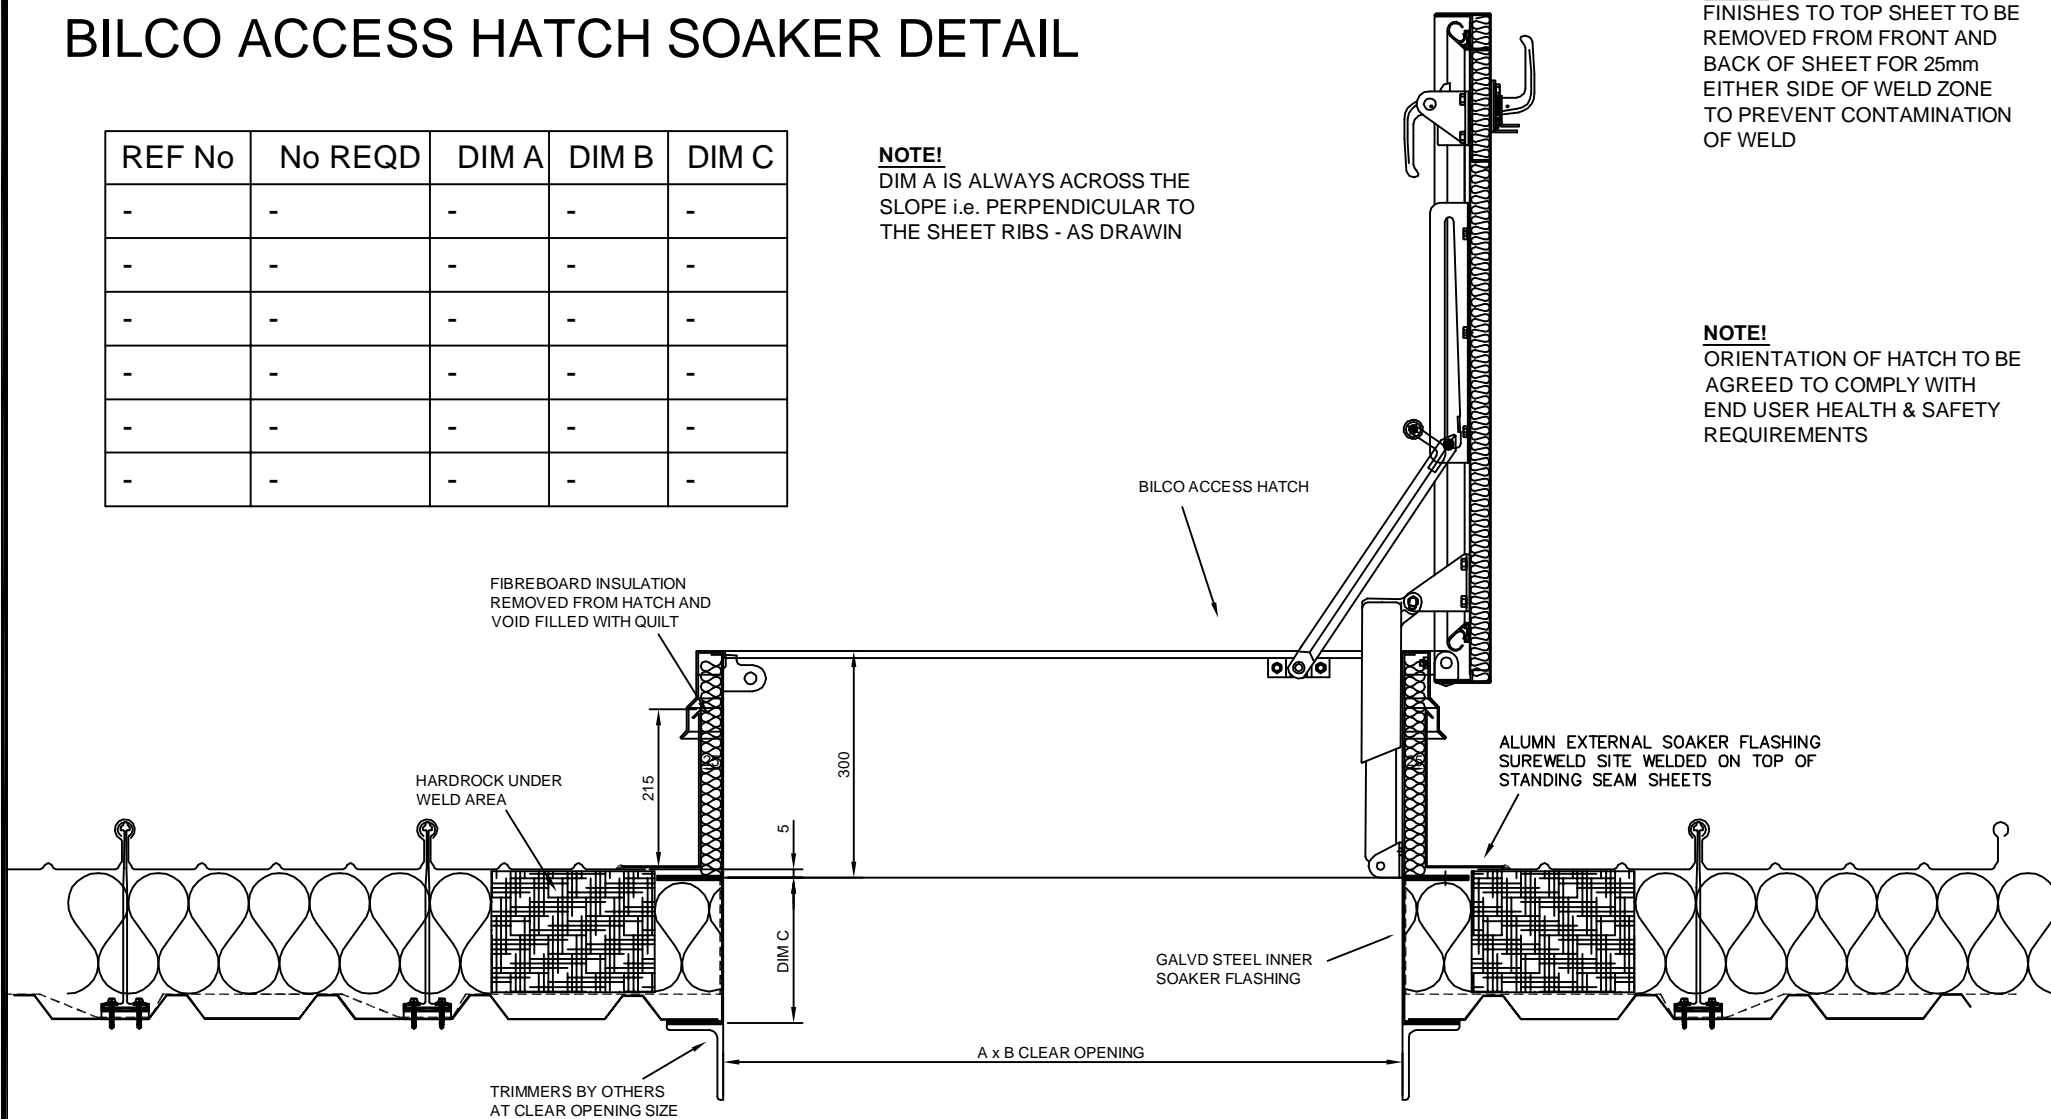

PROJECT		PROJECT No	-
-		DATE	-
CLIENT	DRG.NUMBER	DRAWN BY	SURECAD
-	S/001		

Sureweld & Roof Ltd

Ball Mill Top
Hallow
Worcester
WR2 6LS

Tel 01905 641104
Fax 01905 641135
e mail : sales@sureweld.com