


STRUCTURAL SOAKER DETAIL TYPE 1

**THIS DETAIL IS USED WHEN
KERB WIDTH IS
RESTRICTED**

NOTE:
FINISHES TO TOP SHEET TO
BE REMOVED FROM FRONT
AND BACK OF SHEET FOR
25mm EITHER SIDE OF
WELD ZONE TO PREVENT
CONTAMINATION OF WELD

REF No	No REQD	DIM A	DIM B	DIM C	DIM D	DIM E	DIM F	DIM G	ROOF PITCH
-	-	-	-	-	-	-	-	-	-

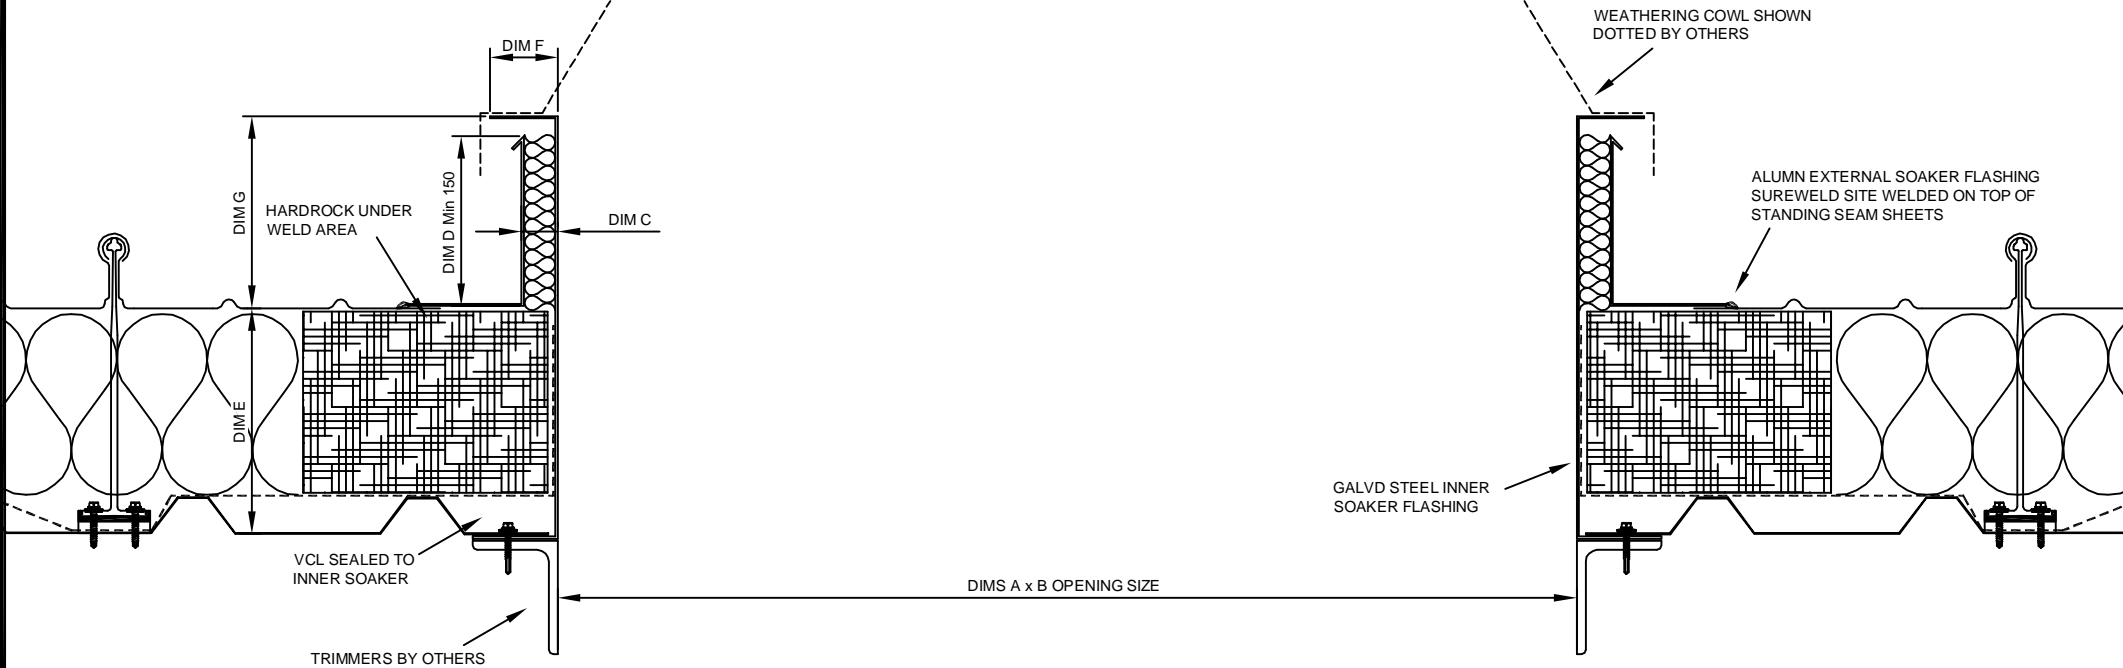

PROJECT		PROJECT No	-
-		DATE	-
CLIENT	DRG. NUMBER	DRAWN BY	DARREN POWELL
-	S/012		

Sureweld & Roof Ltd

Ball Mill Top
Hallow
Worcester
WR2 6LS

Tel 01905 641104
Fax 01905 641135
e mail : sales@sureweld.com